




1 WALL SECTION AT MAIN ENTRY
AS311 3/4" = 1'-0"

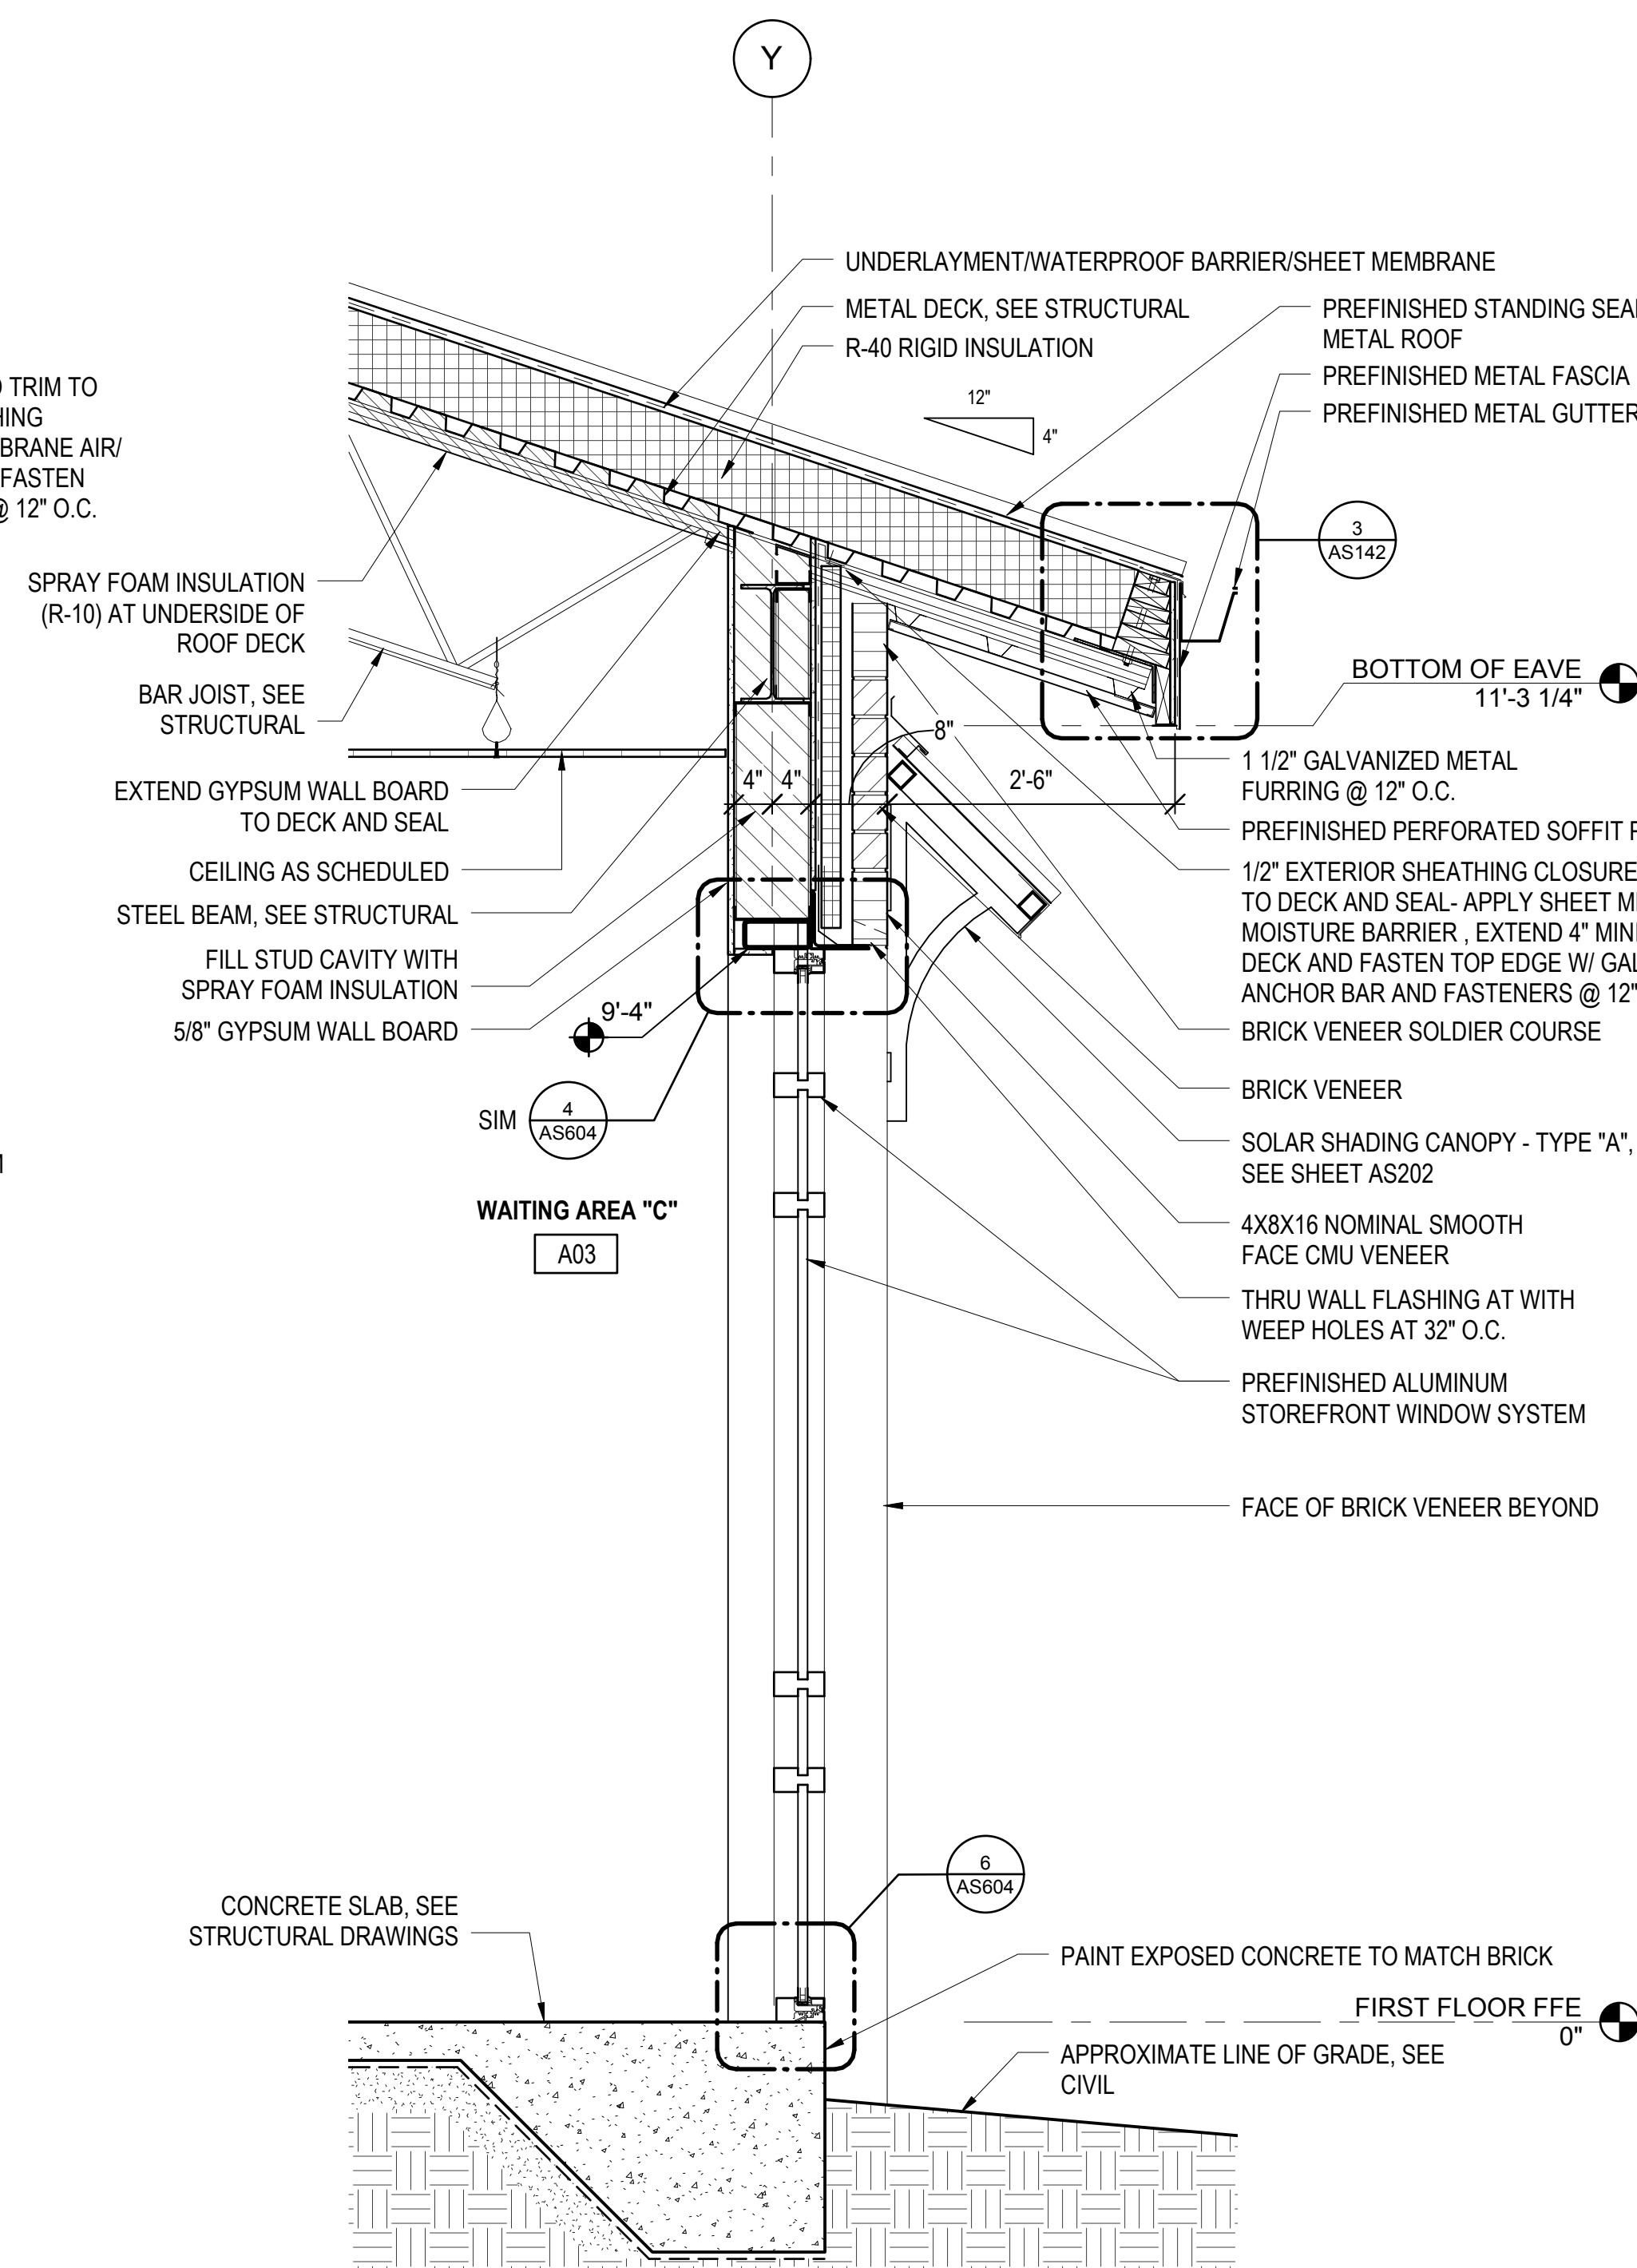


2 WALL SECTION AT LOBBY STOREFRONT WINDOW
AS311 3/4" = 1'-0"

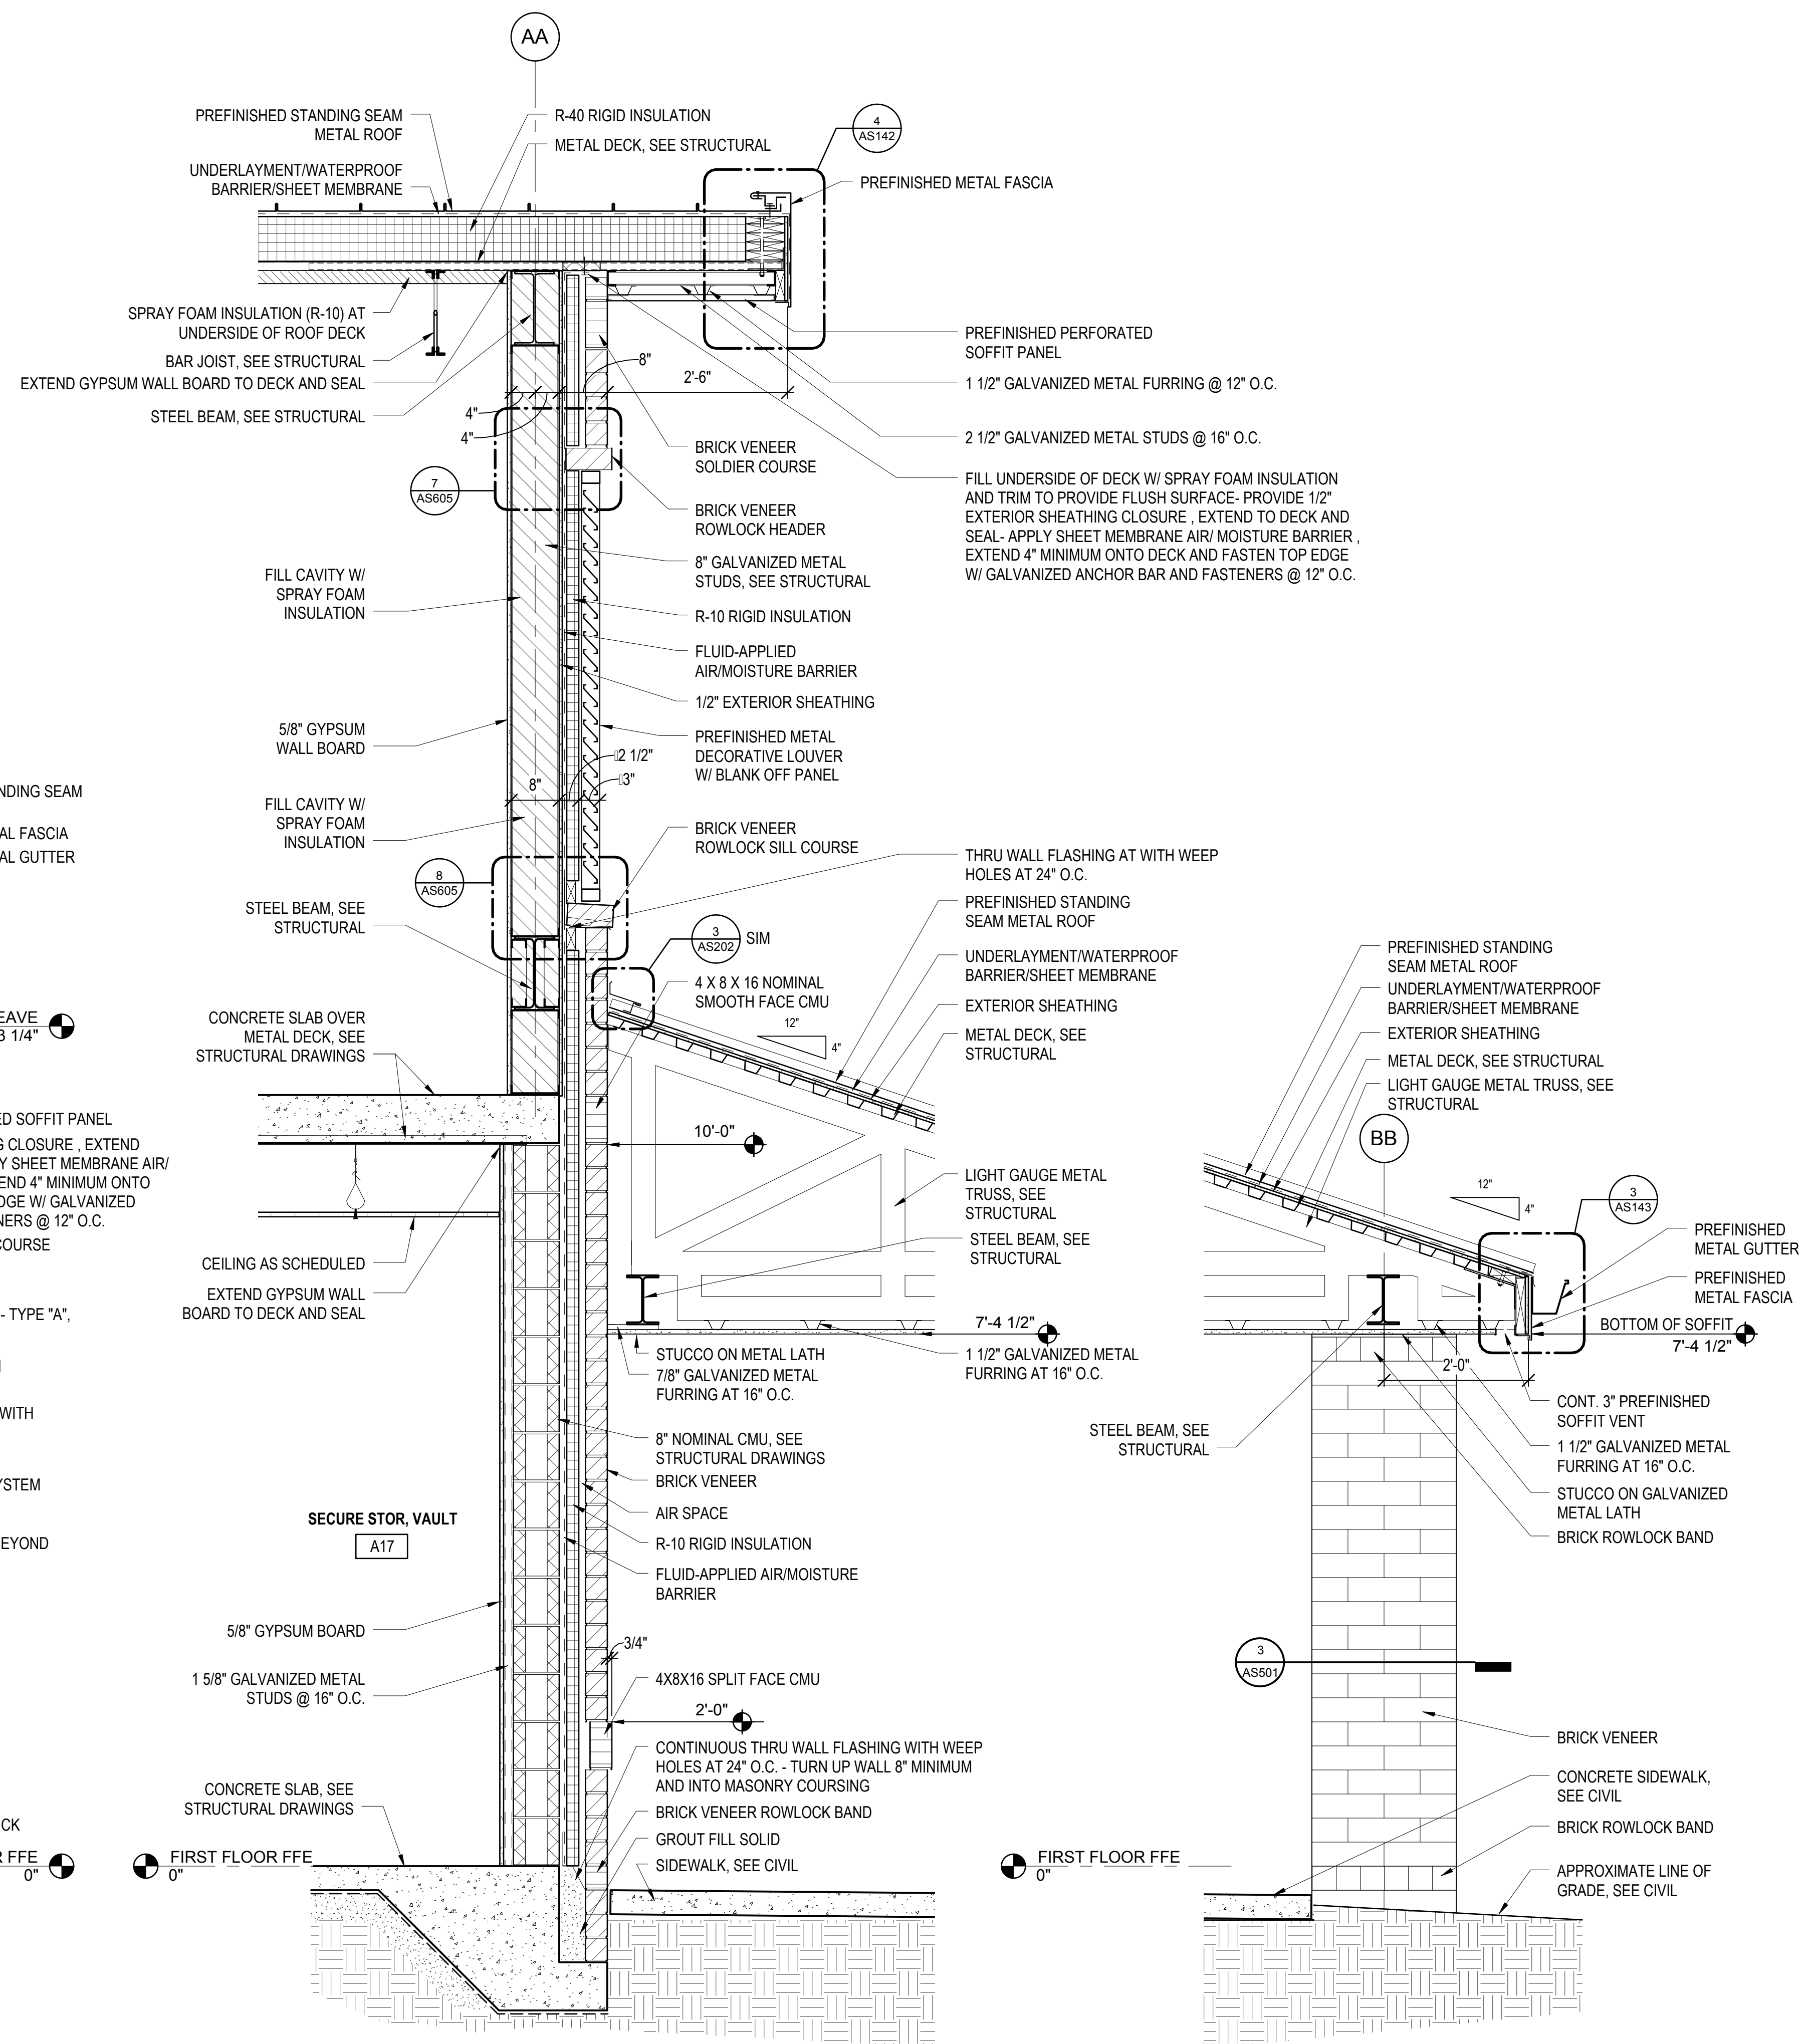

3 WALL SECTION AT COVERED WALK AND BUILDING
AS311 3/4" = 1'-0"

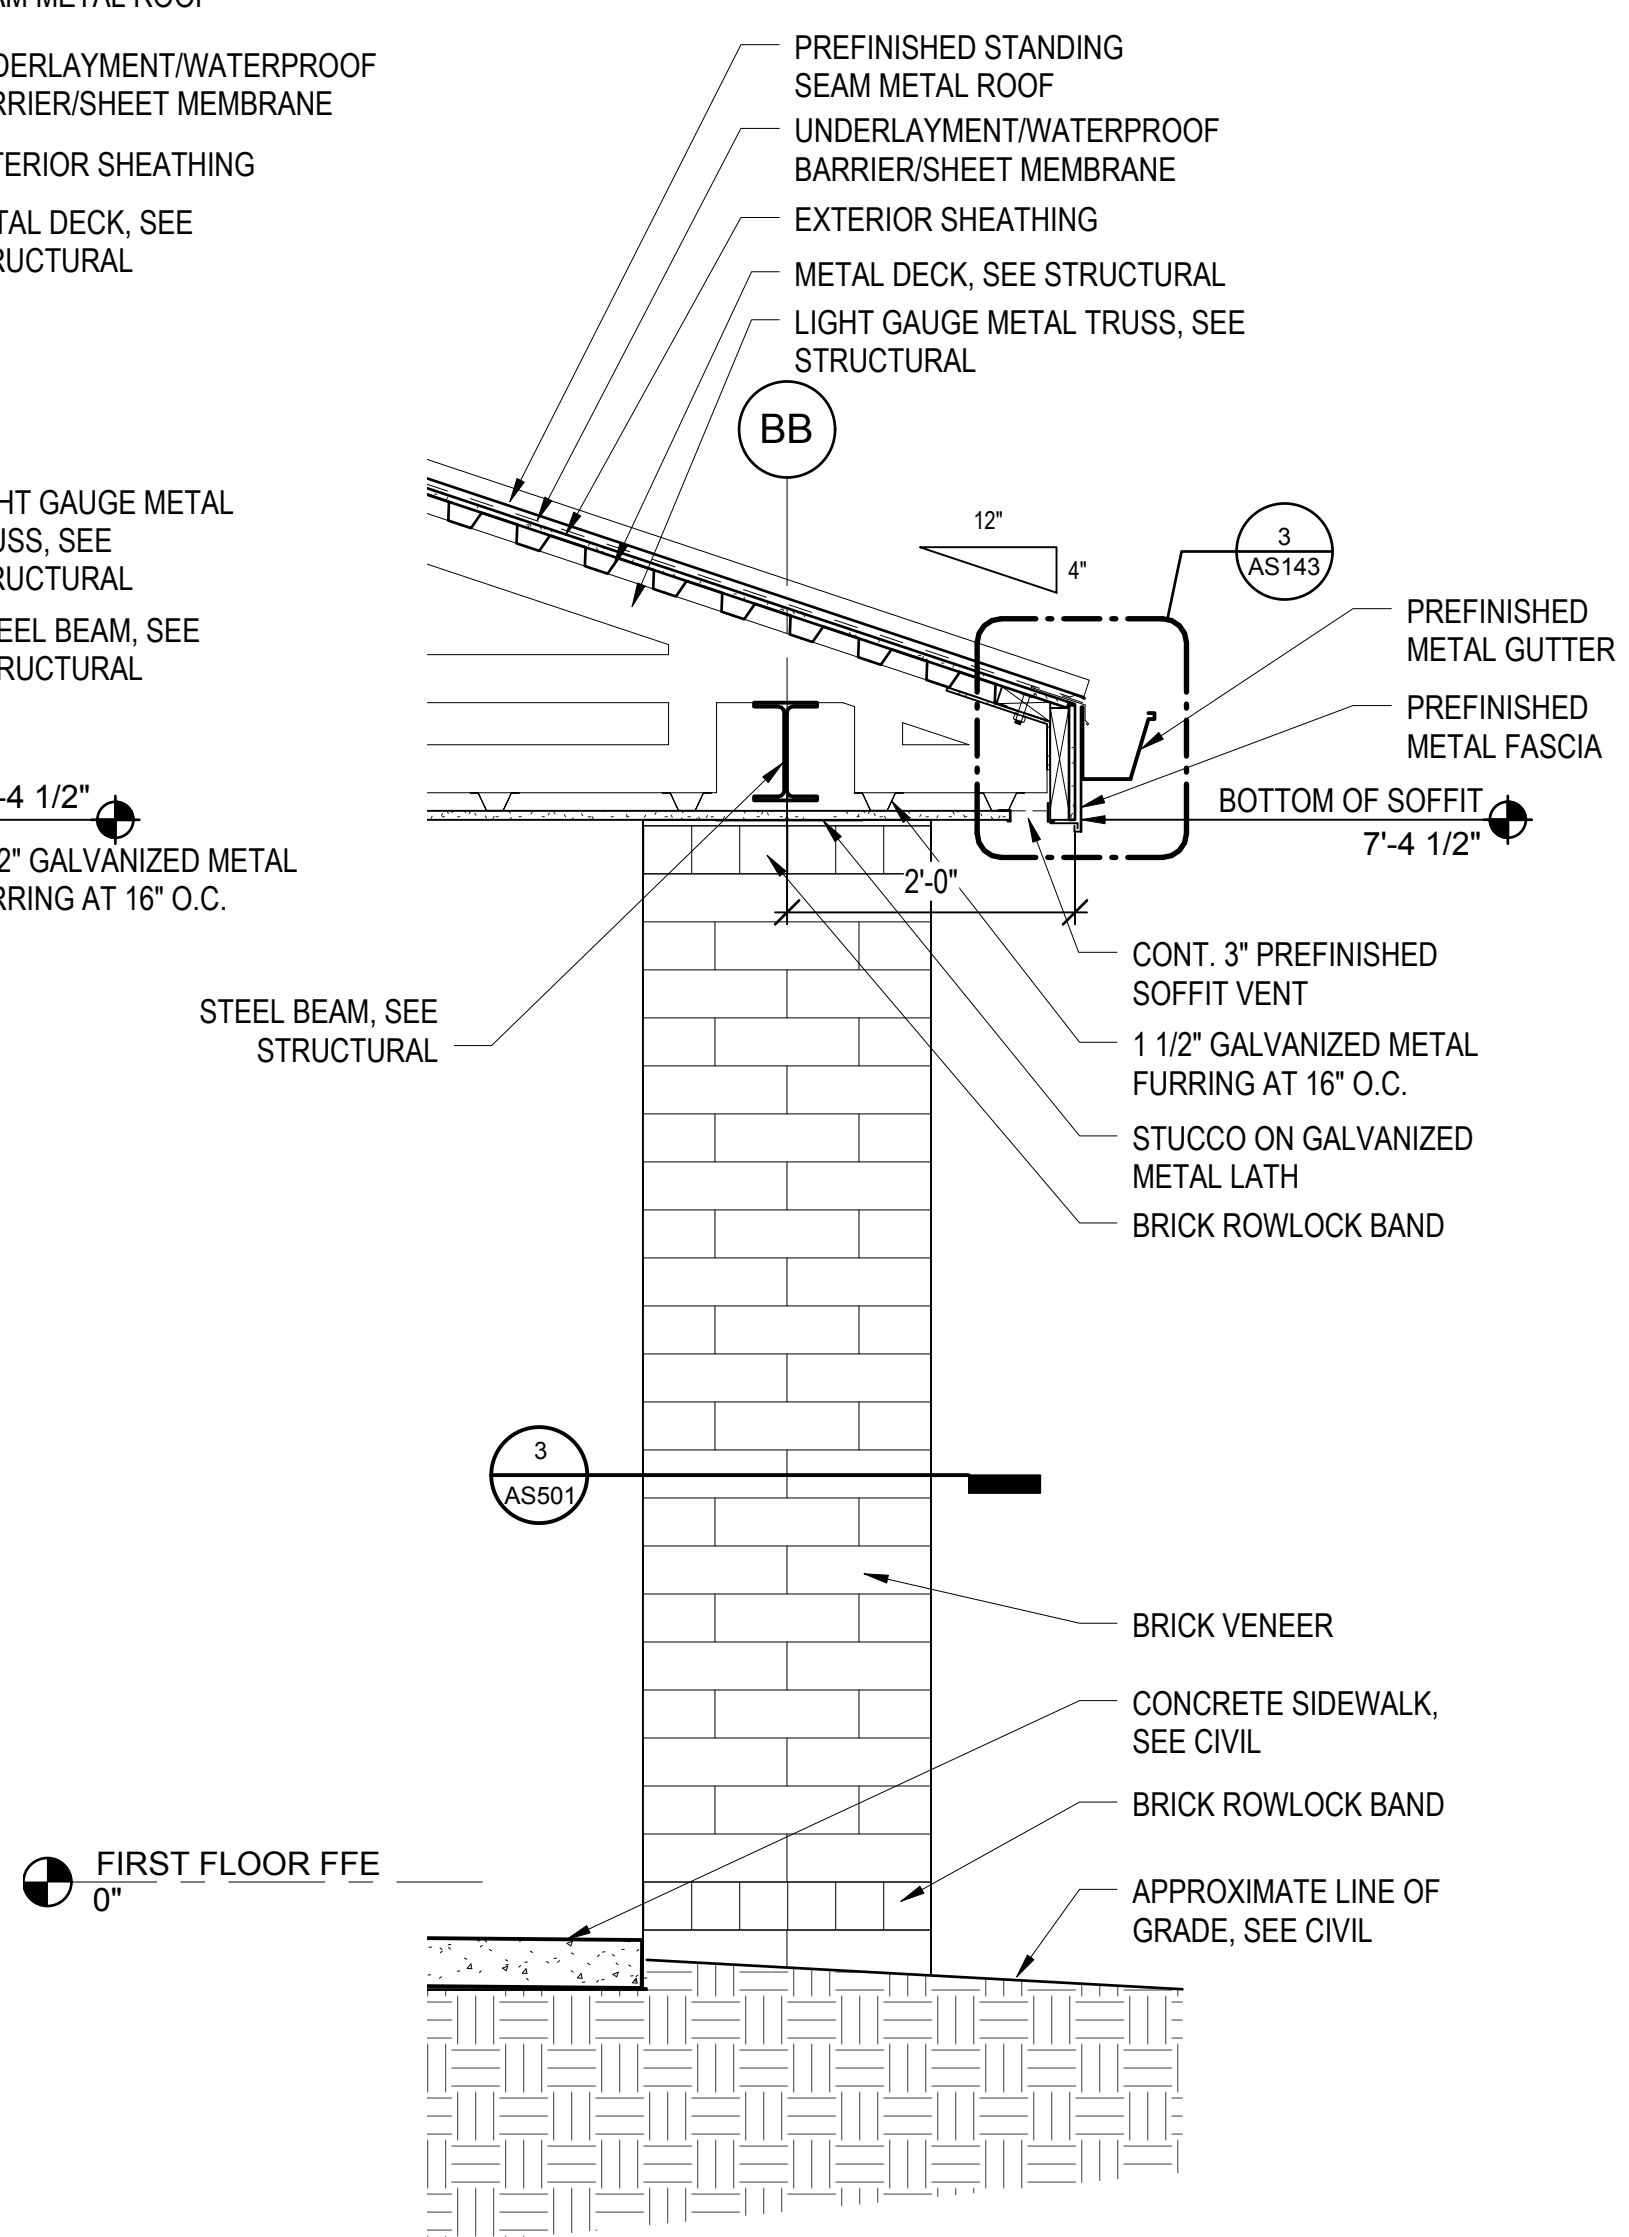

4 WALL SECTION AT COVERED WALK EAVE
AS311 3/4" = 1'-0"

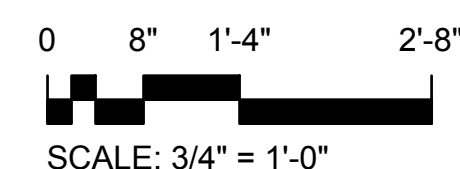

FINAL SUBMISSION

[illegible]